



FIRST FLOOR PLAN

SCALE: 1/16"=1'0"

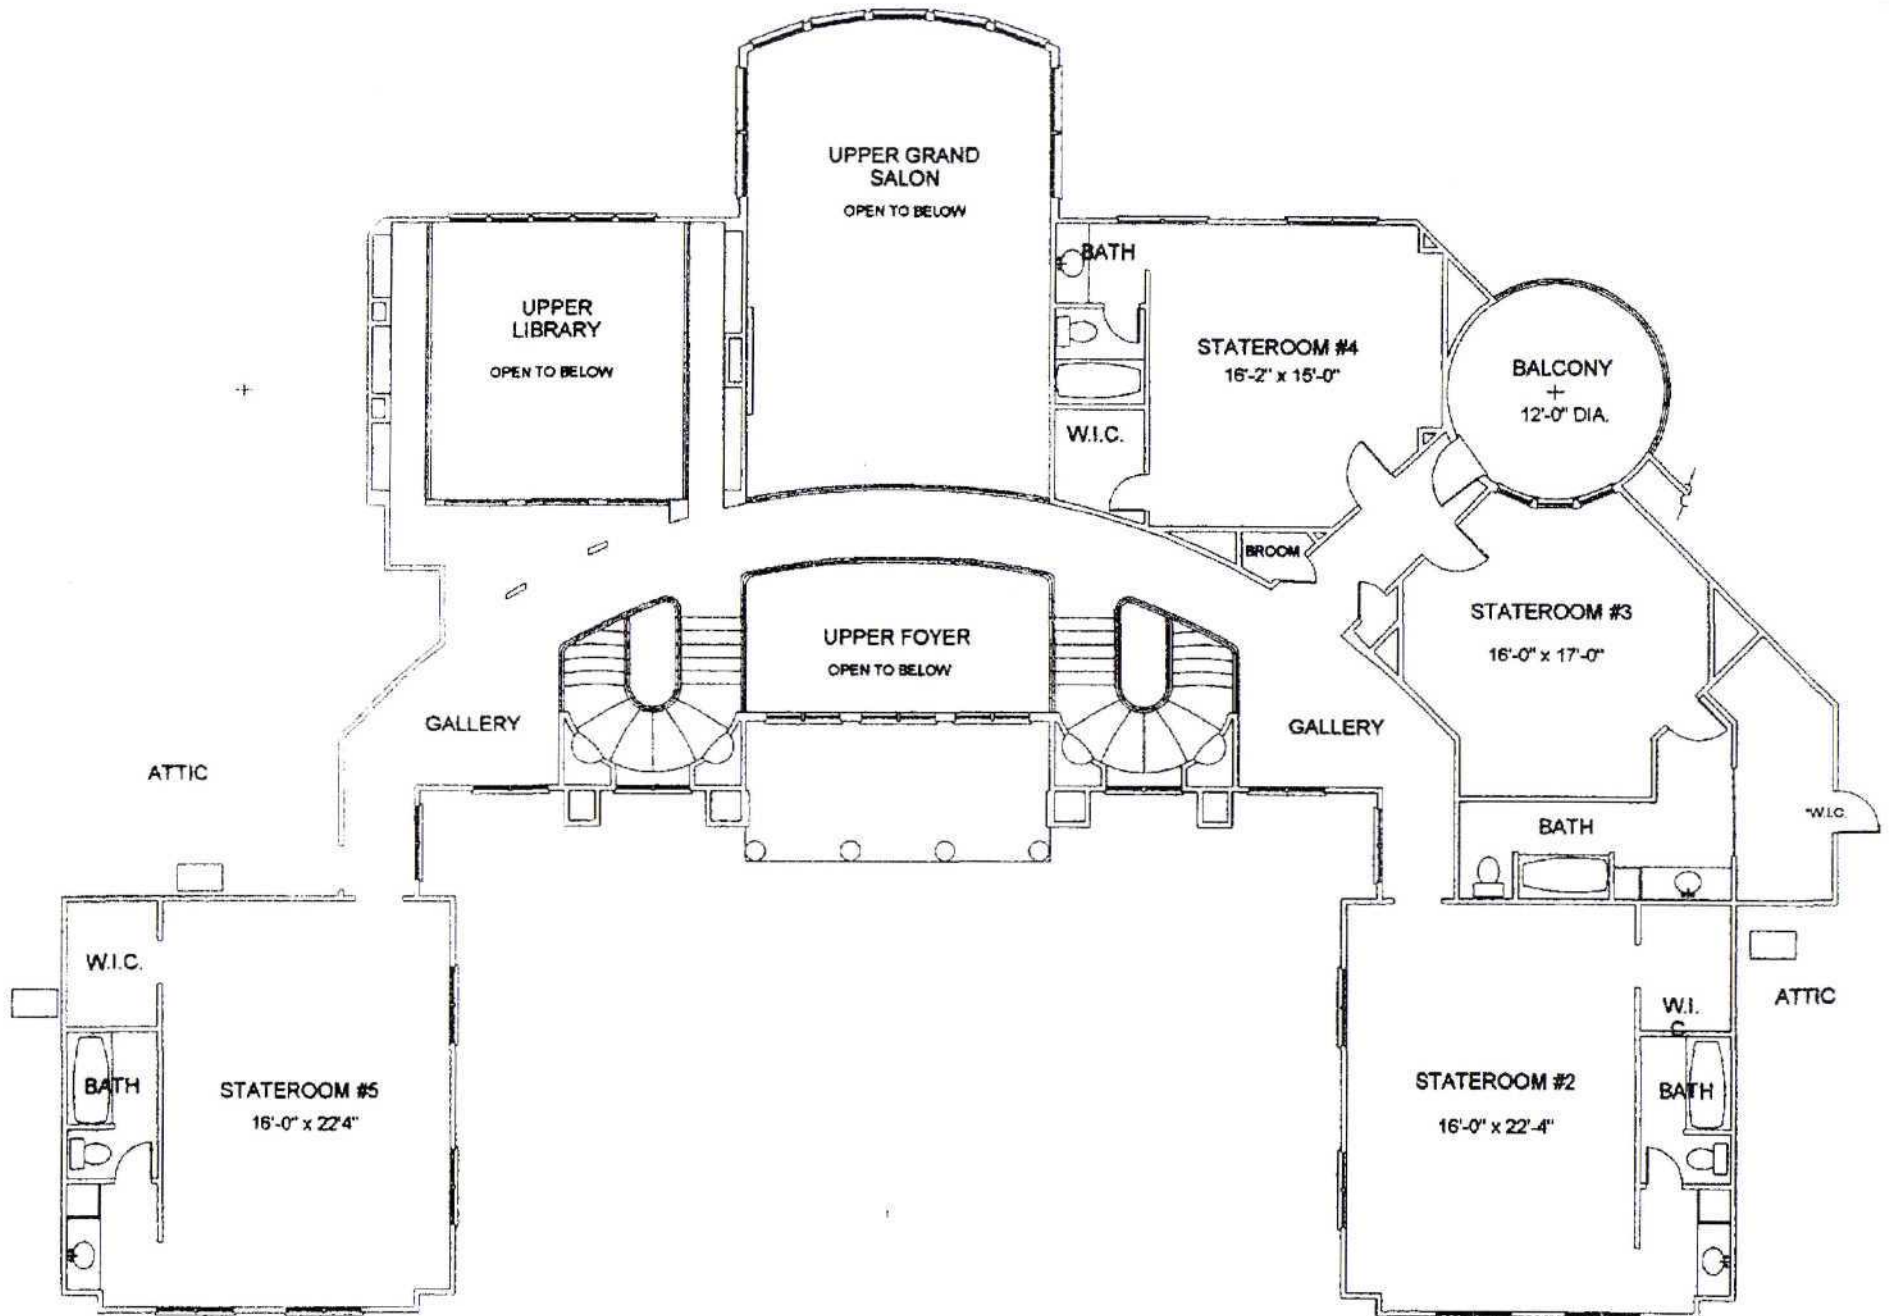

SECOND FLOOR PLAN

SCALE: 1/16"=1'0"

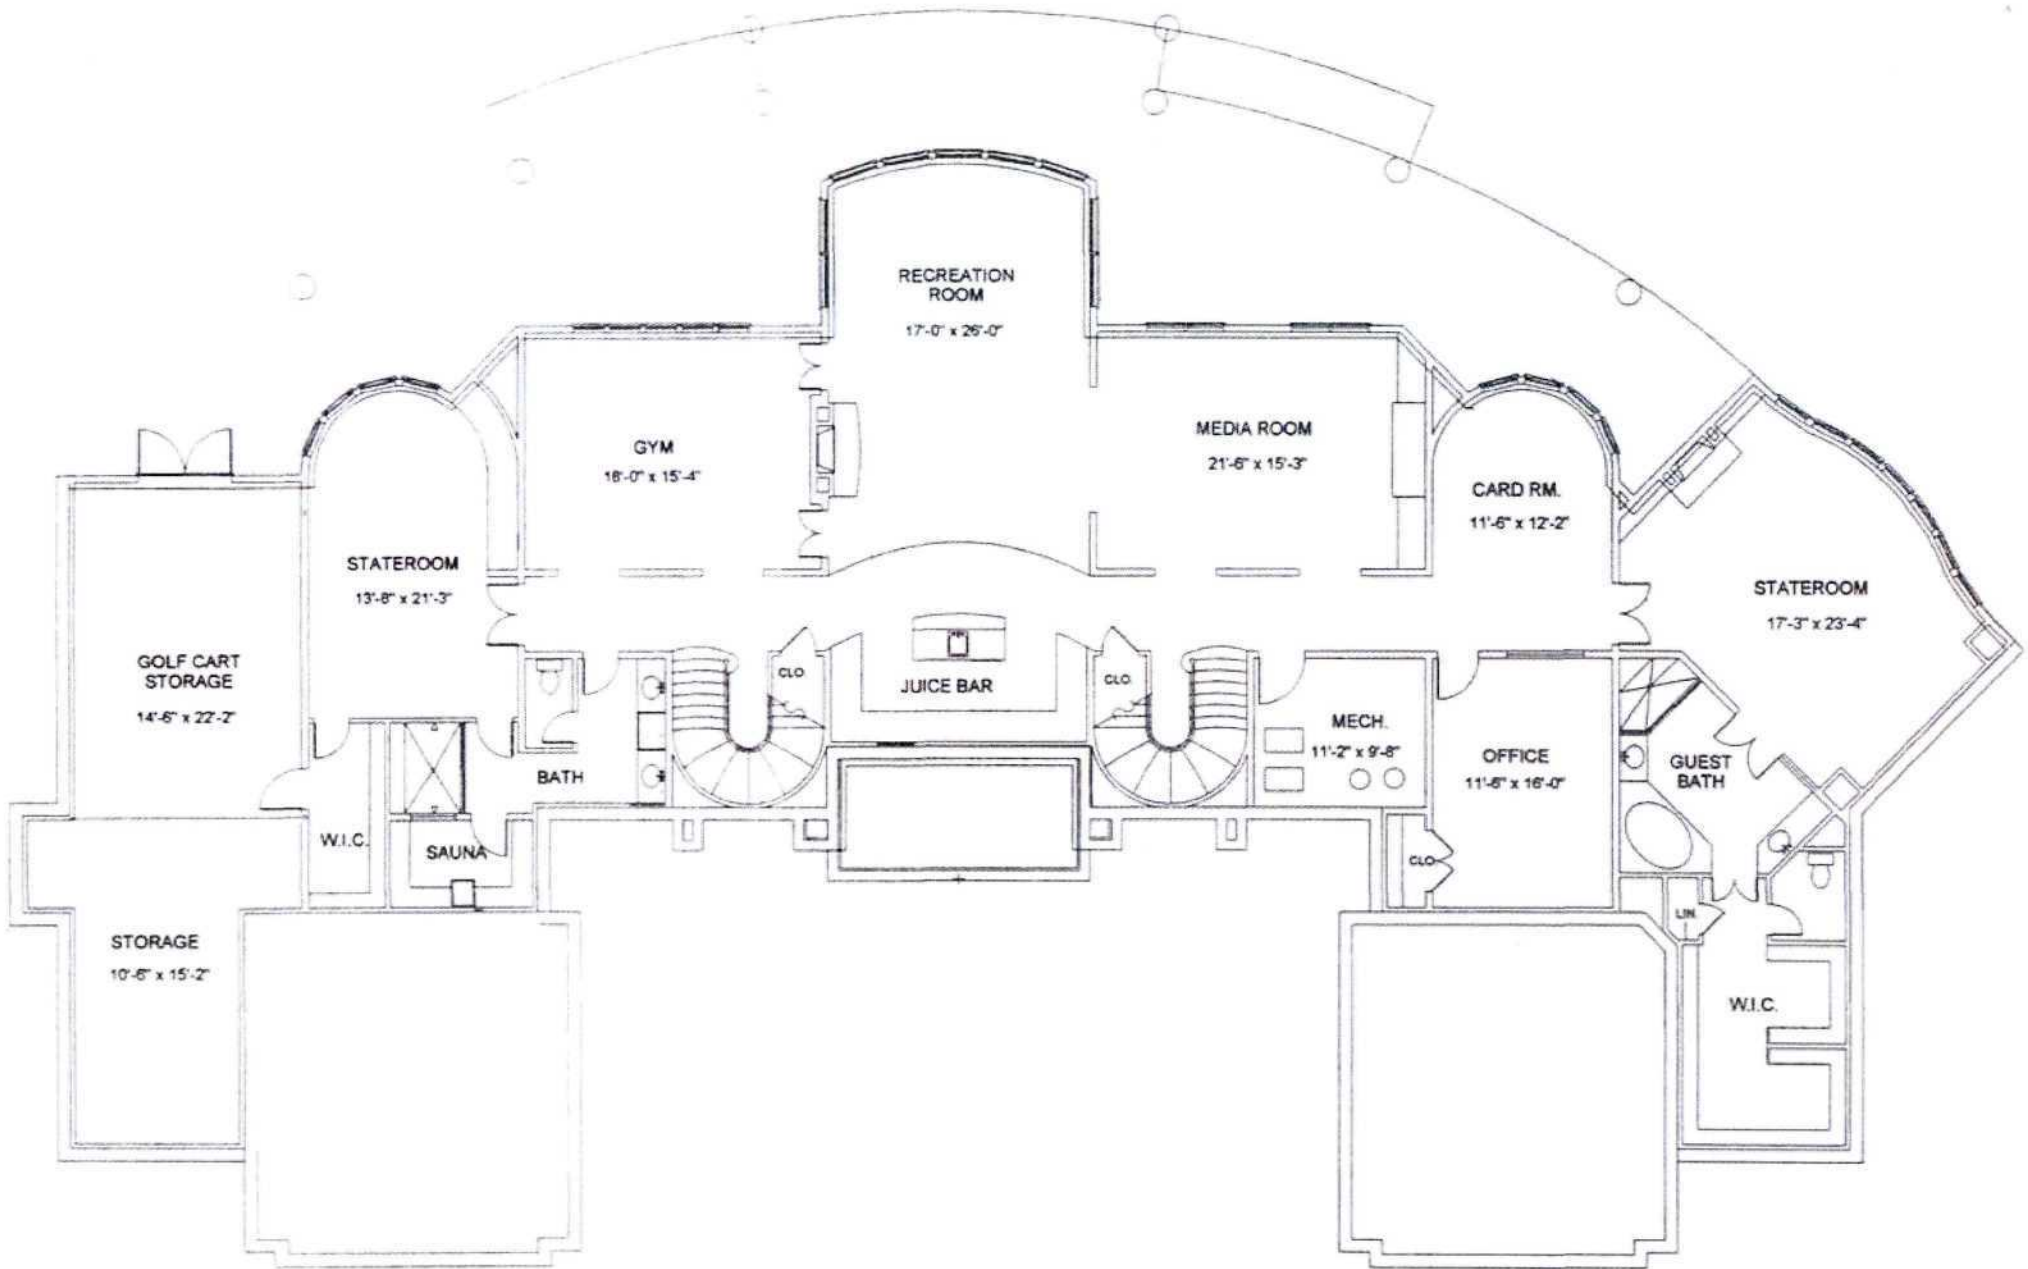

BASE FLOOR PLAN

SCALE: 1/16"=1'0"